

East Side Business Improvement District #20 2122 N. Prospect Ave. Milwaukee, WI 53202 414-272-5823 Staff: Executive Director, Jim Plaisted eastsidebid@gmail.com

#### **East Side Architectural Review Board**

Alderman Nik Kovac, Chair Lynn Sbonik, Secretary James Piwoni, Lora Keller, Lincoln Fowler, Matt Jarosz, and Mary Wilkinson-Church, members

### Tuesday, August 9th 12:00 PM

UWM Kenilworth Apartments, 2<sup>nd</sup> Floor Meeting Room 1915 E. Kenilworth Pl.

#### **Meeting Agenda**

- 1) Call to order
- 2) Approval of minutes from previous meeting
- 3) New Business:
  - a) COA Application for exterior improvements at 9 Below, 1905 E. North Ave.
  - b) COA Application for a parklet constructed at Buddha Lounge, 1504 E. North
- 4) Adjournment

Upon reasonable notice, efforts will be made to accommodate the needs of persons with disabilities through sign language interpreters or auxiliary aids. For assistance, contact the Legislative Services ADA coordinator at 286-2998, FAX (286-3456, (TDD)286-2-25 or by writing to Room 205, City Hall, 200 E. Wells St., Milwaukee, WI 53202

Persons engaged in lobbying as defined in s. 305-43-4 of the Milwaukee Code of Ordinances is required to register with the City Clerk's office License Division. More information is available at <a href="https://www.milwaukee.gov/lobby">www.milwaukee.gov/lobby</a> or by calling 414-286-2238.



## NINE BELOW ENTRANCE RENOVATIONS

INDOOR TEE MARKERS PLACED OVER EXISTING PIPE STEEL RAILINGS
ATTACH OVER EXISTING RAILING WITH CLEAR SEALED CEDAR 1x4 RAILING
INSTALL GALVANIZED CORRUGATED ROOF PANELS AS BARRIER ON FACE OF EXISTING RAILING
INSTALL (4) SPOT LIGHTS FOR NEW SIGNAGE


- (2) ABOVE ON EXISTING AWNING
- (2) FROM BELOW RAILING HEIGHT TO BE HIDDEN


REMOVE EXISTING "LIBRARY CLUB SIGNAGE, REPLACE WITH NEW NINE BELOW SIGNAGE CHANGE OUT EXISTING STAIRWELL WALL LIGHT WITH FULL CUT OFF BLACK LED INSTALL VINTAGE ARROW SIGN TO LOWER LEVEL

NEW 7'-0" X 4'-0" SIGNAGE TO CONSIST OF THE FOLLOWING:

- CLEAR SEALED CEDAR FRAME 3" WIDE ALL SIDES AND 5.5" DEEP
- WHITE PANEL INSTALLED 2" BEHIND FACE OF CEDAR TO MATCH TEE MARKER LAMP POST
- INSTALL 1.5" OFFSET LOGO LASER CUT INDIVIDUAL LETTERS
- NOT INTERNALLY ILLUMINATED, LIT BY LED TO CREATE SHADOWS SPOT LIGHTS ARE RAB LIGHTING - HBLED10B - LED SPOTLIGHT

# **EXISTING AWNING**

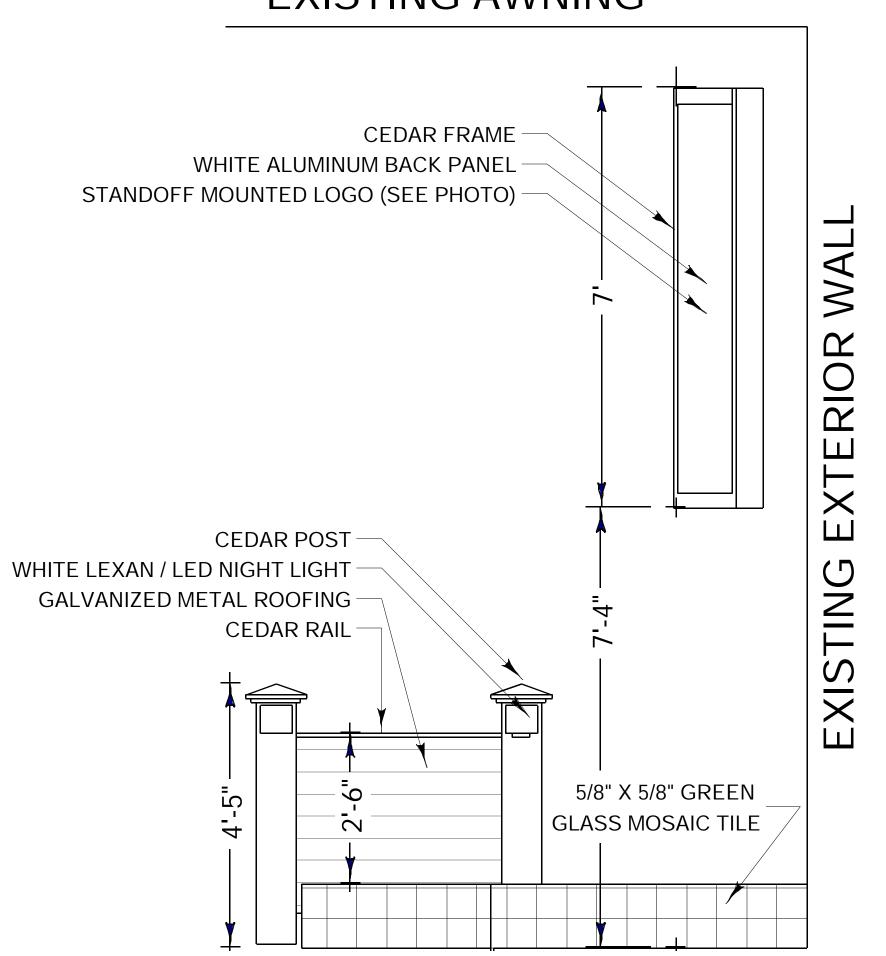

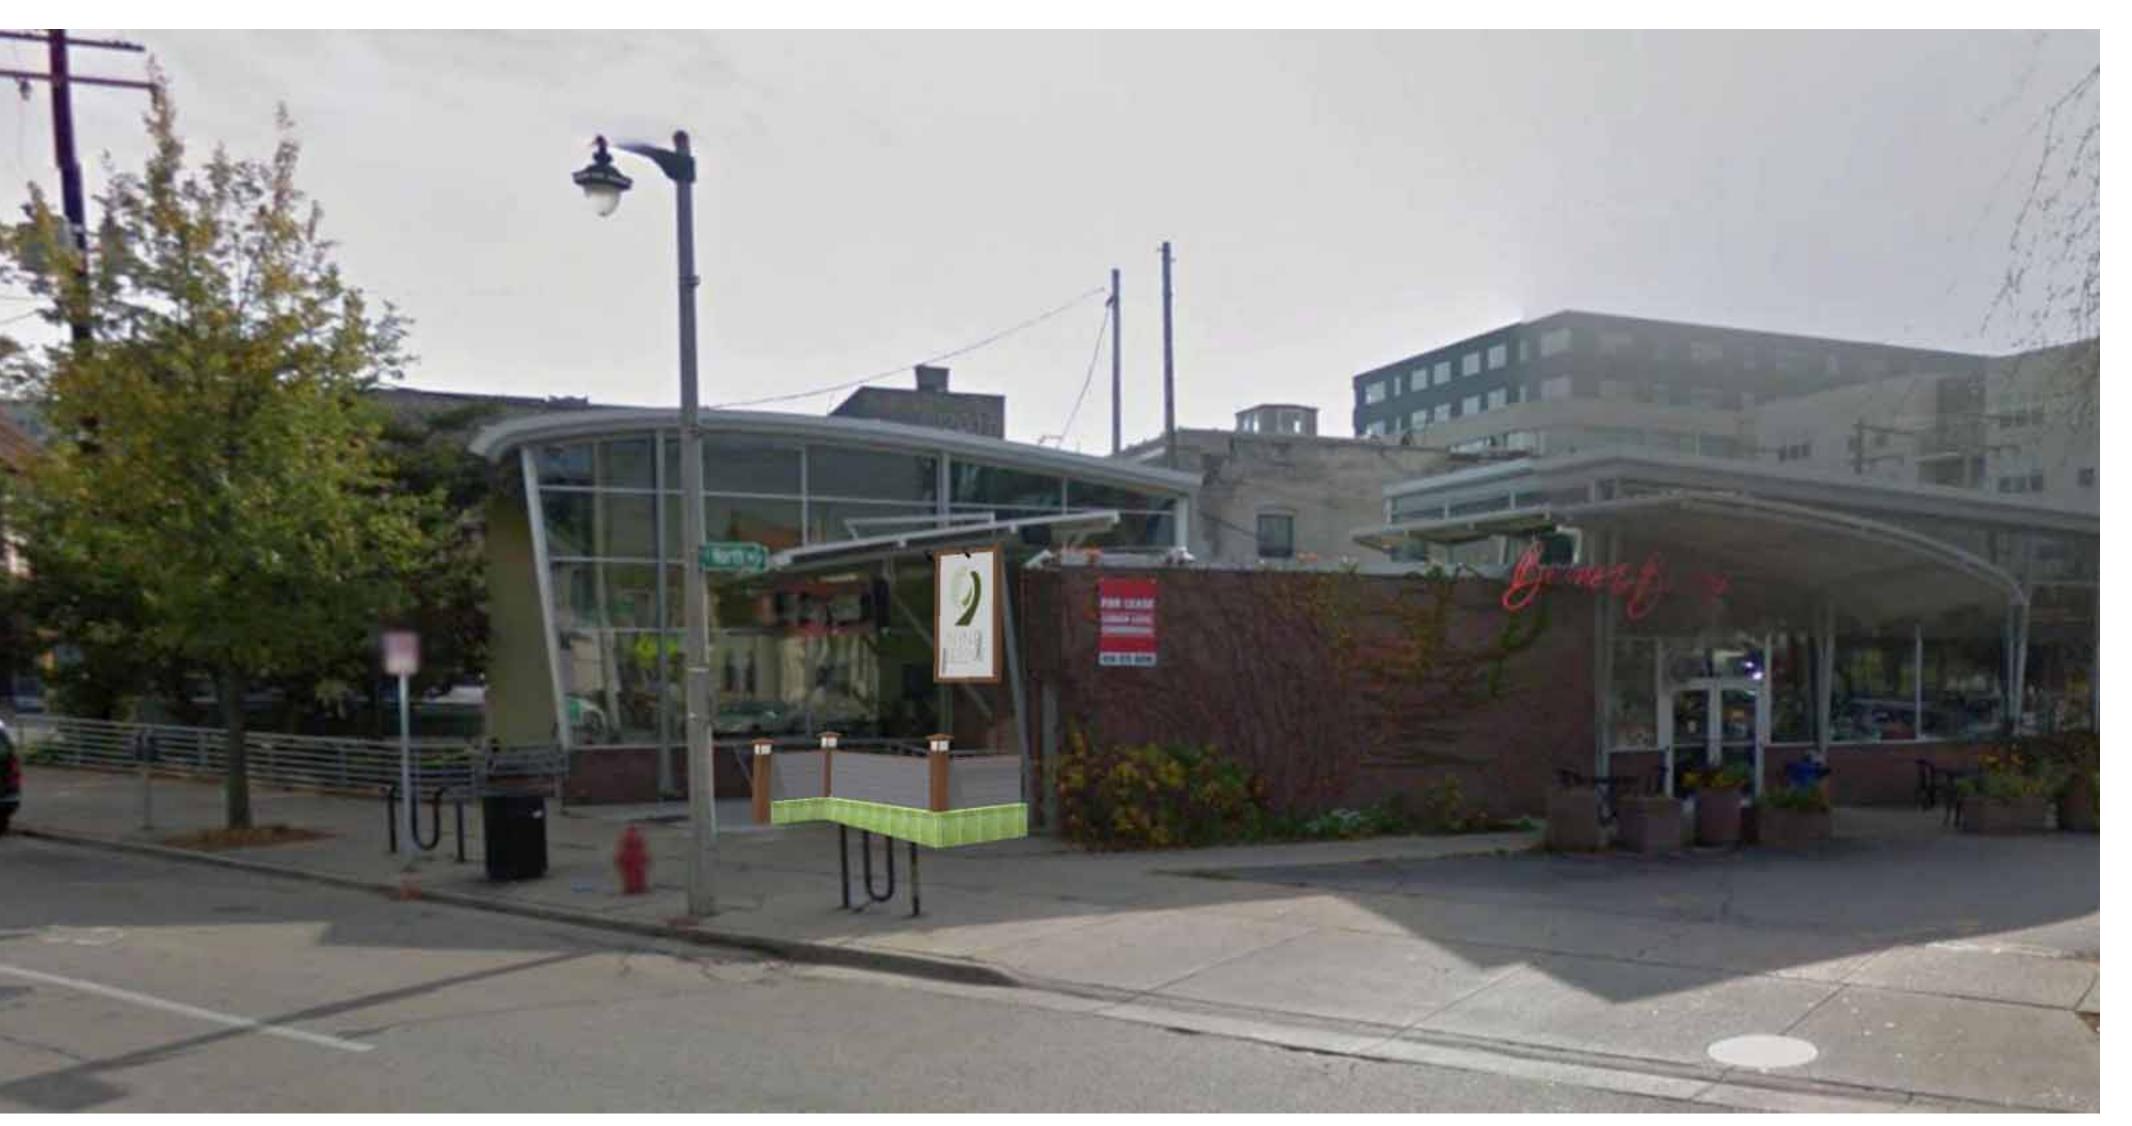





1905 E. North Avenue

PERMIT SET - 05/10/2016

PERMIT SET R1 - 05/23/2016

PERMIT SET R2 - 06/17/2016

PERMIT SET R3 - 06/21/2016

EXTERIORS

A10